




PIPE				VALVES				FLANGES				FITTINGS												S/BOLTS		GASKETS		SPECIALS	
Size	Sch.	BHP. Spec.	Qty. Metre	GATE		GLOBE		CHECK		WN	SO	BLD	MSW	BUTT WELD				SOCKETWELD				SCREWED				S	B	T	G	WD	REDUCING FITTINGS, SPECIAL BOLTS & MISCELLANEOUS MATERIAL	
																90° LRE	45° LRE	TEE	CAP	90° ELL	45° ELL	TEE	CAP	UN.	COUP.						NIP. P.E.	90° ELL	TEE	CAP	UN.	COUP.	PLUG	NIP. 2TE.	NIP. PLAIN	SPECIAL No.	1st SIZE	1st SCH	2nd SIZE	2nd SCH	DESCRIPTION	QTY.	
50	80	1A	44							150#			150#	5		1	</

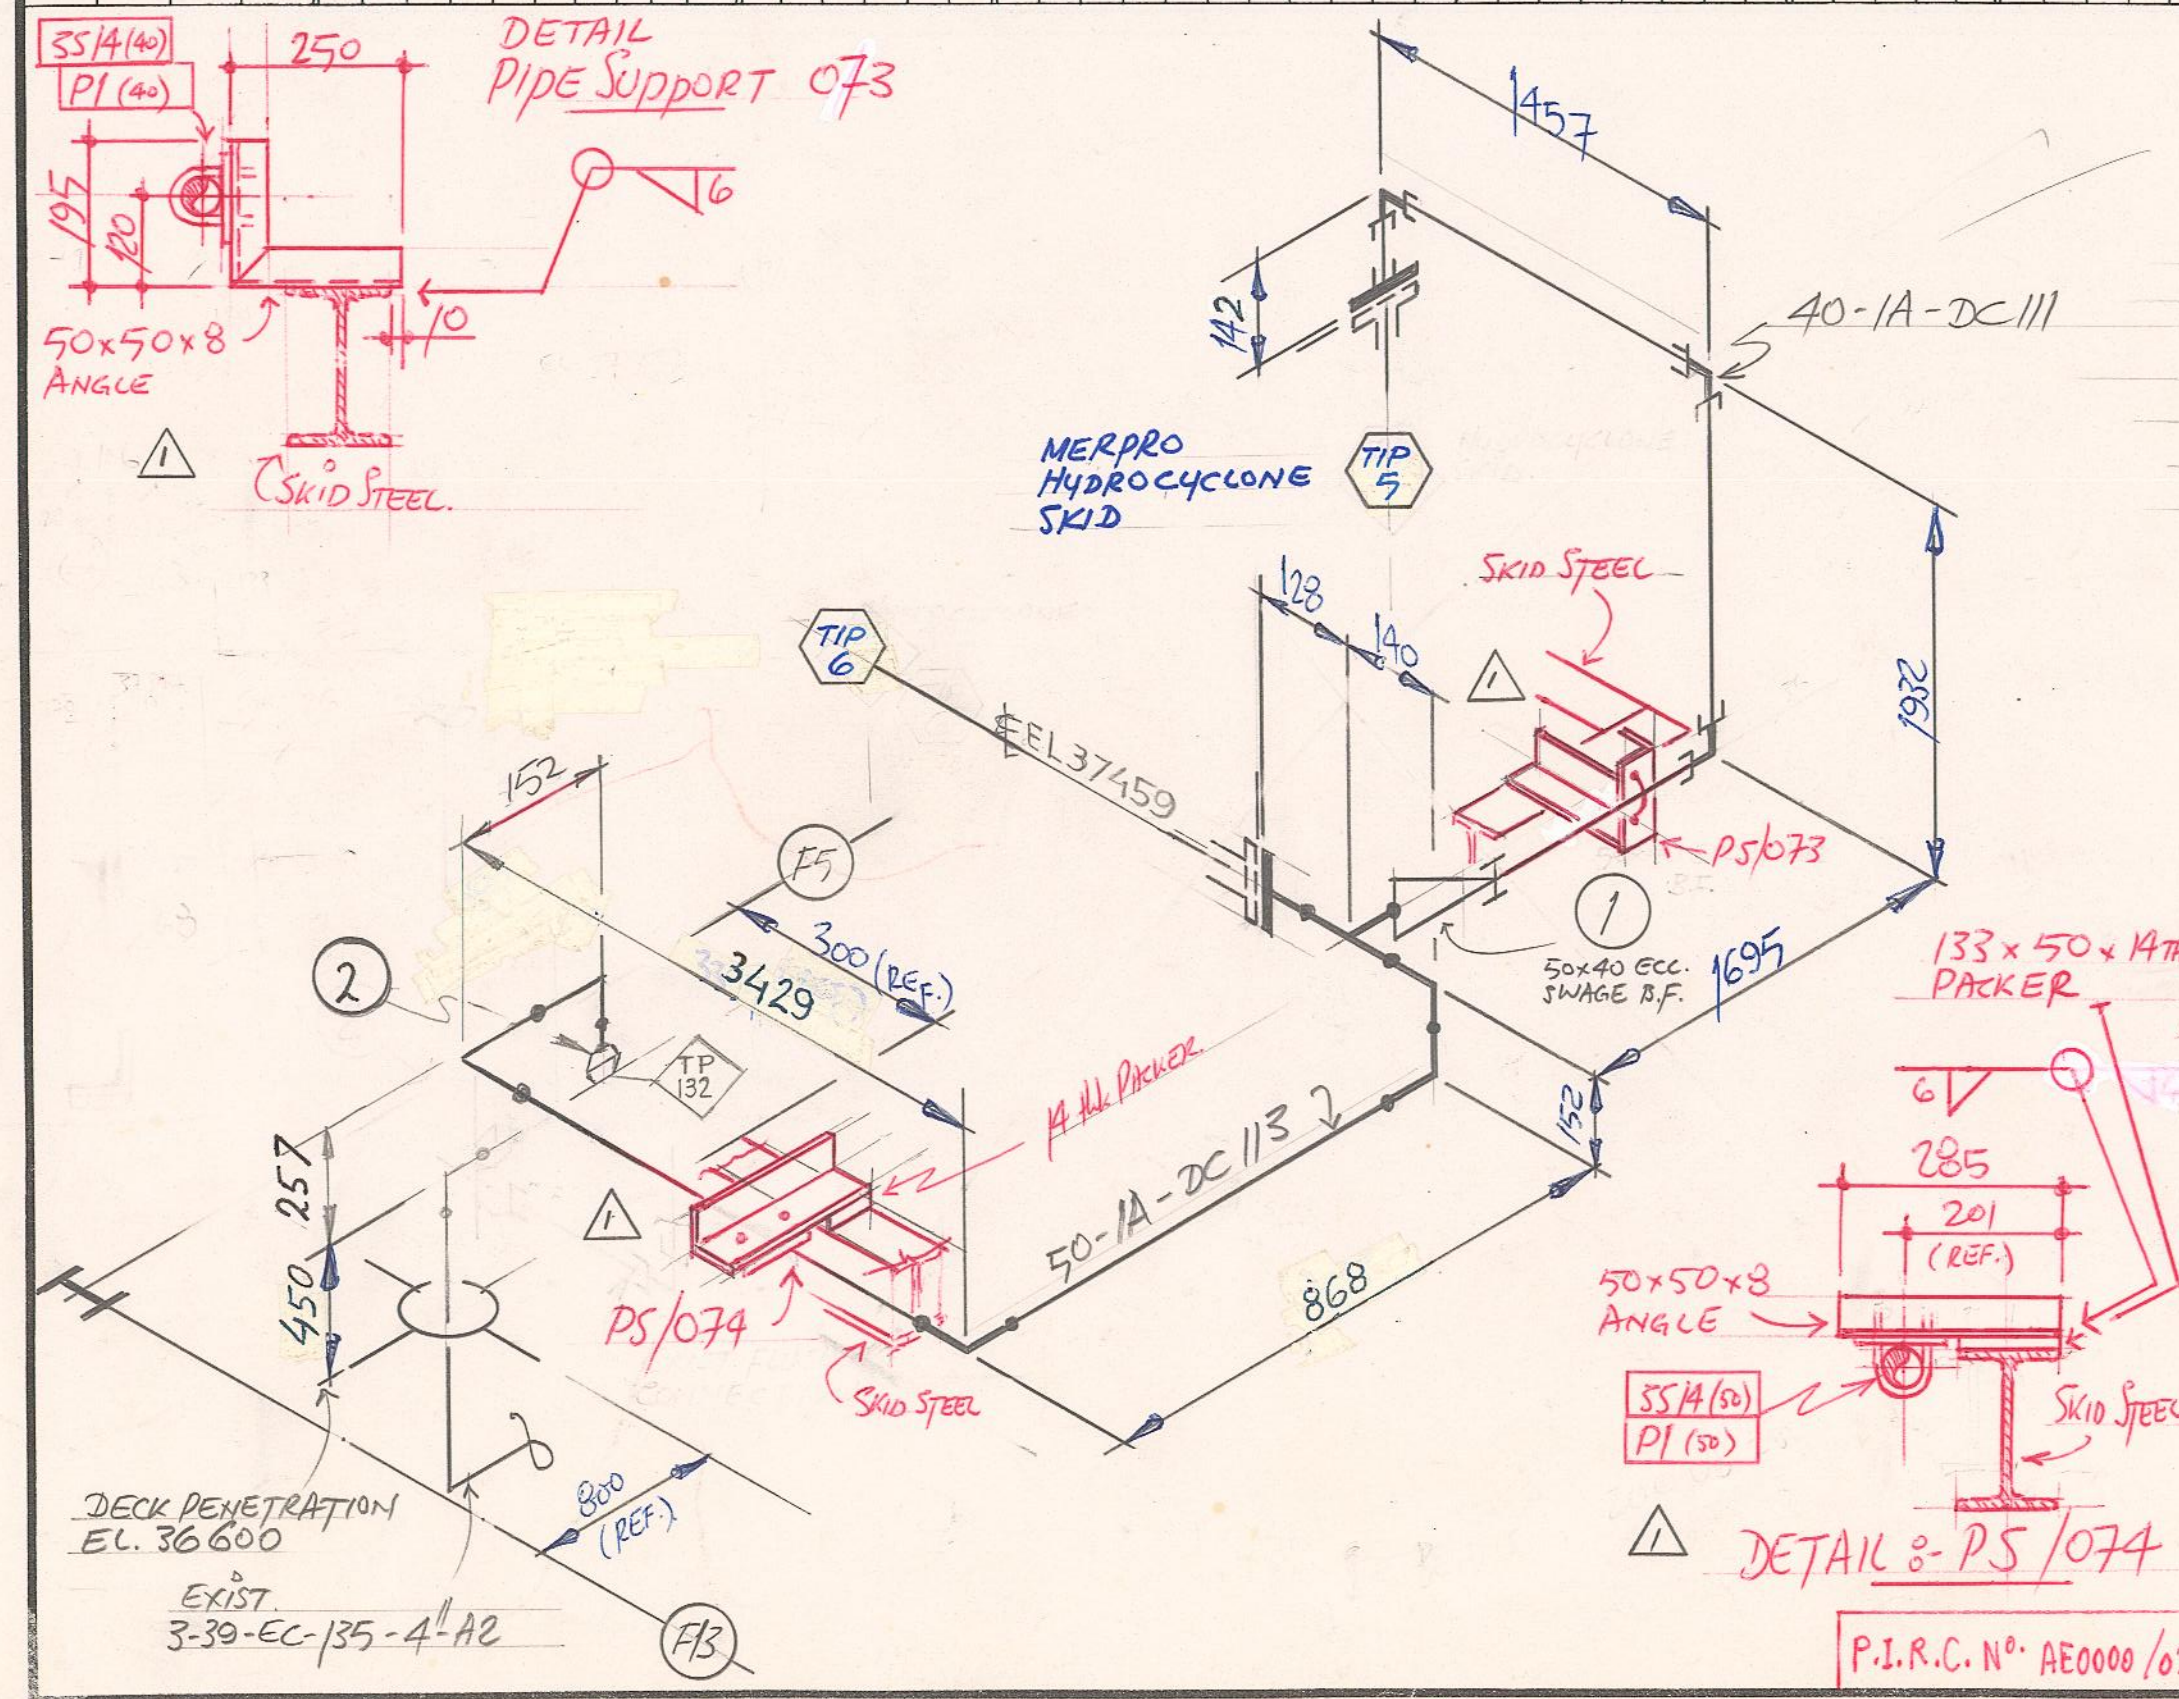

- NOTES :-
- 1) FOR PIPE SUPPORTS STANDARD ITEMS, REF. BHP STD. GEN - S20 - 1004
 - 2) ALL STRUCTURAL STEEL AS PER GENERAL NOTES ON DRG. DGO - 003 AND TO BS 4360 GR. 43A
 - 3) PAINTING SPECIFICATION & SYSTEM 1

1	PIPE SUPPORTS ADDED	GK	low	3-5-94
0	APPROVED FOR CONSTRUCTION	LM	MI	16-3-94
A	ISSUED FOR COMMENTS	GK		
No.	ALTERATION	BY	CHKd	DATE
DESIGN:-	PRESS. 1965 KPag	Drawn	GK	16.11.93
	TEMP. 38°	Chkd.	low	17.3.94
AIR TEST:-	SHOP 2950 KPag	Apprd	(Signature)	23.3.94
HYD	FIELD			
REF. DRGS. D10-1030 D10-1061 D20-1100				
 BHP Petroleum				
		DAI HUNG DEV. - PHASE I OILY WATER TREATMENT LINE Nos 50-1A-DC113 & 40-1A-DC111		
AREA	DRG No.	DD-D21-1105		REV 0