


PIPE				VALVES				FLANGES				FITTINGS												S/BOLTS		GASKETS		SPECIALS	
Size	Sch.	BHP. Spec.	Qty. Metre	GATE		GLOBE	CHECK	BALL	WN	SO	BLD			BUTT WELD				SOCKETWELD				SCREWED																REDUCING FITTINGS, SPECIAL BOLTS & MISCELLANEOUS MATERIAL					QTY.	
	SPECIAL No.	1st SIZE	1st SCH	2nd SIZE	2nd SCH	DESCRIPTION	
50	80	3A	3					2	7					90° LRE	45° LRE	TEE	CAP	90° ELL	45° ELL	TEE	CAP	UN.	COUP.	NIP. P.E.	90° ELL	TEE	CAP.	UN.	COUP.	PLUG	NIP. 2T.E.	NIP. 1T.E.	5/8" x 90	

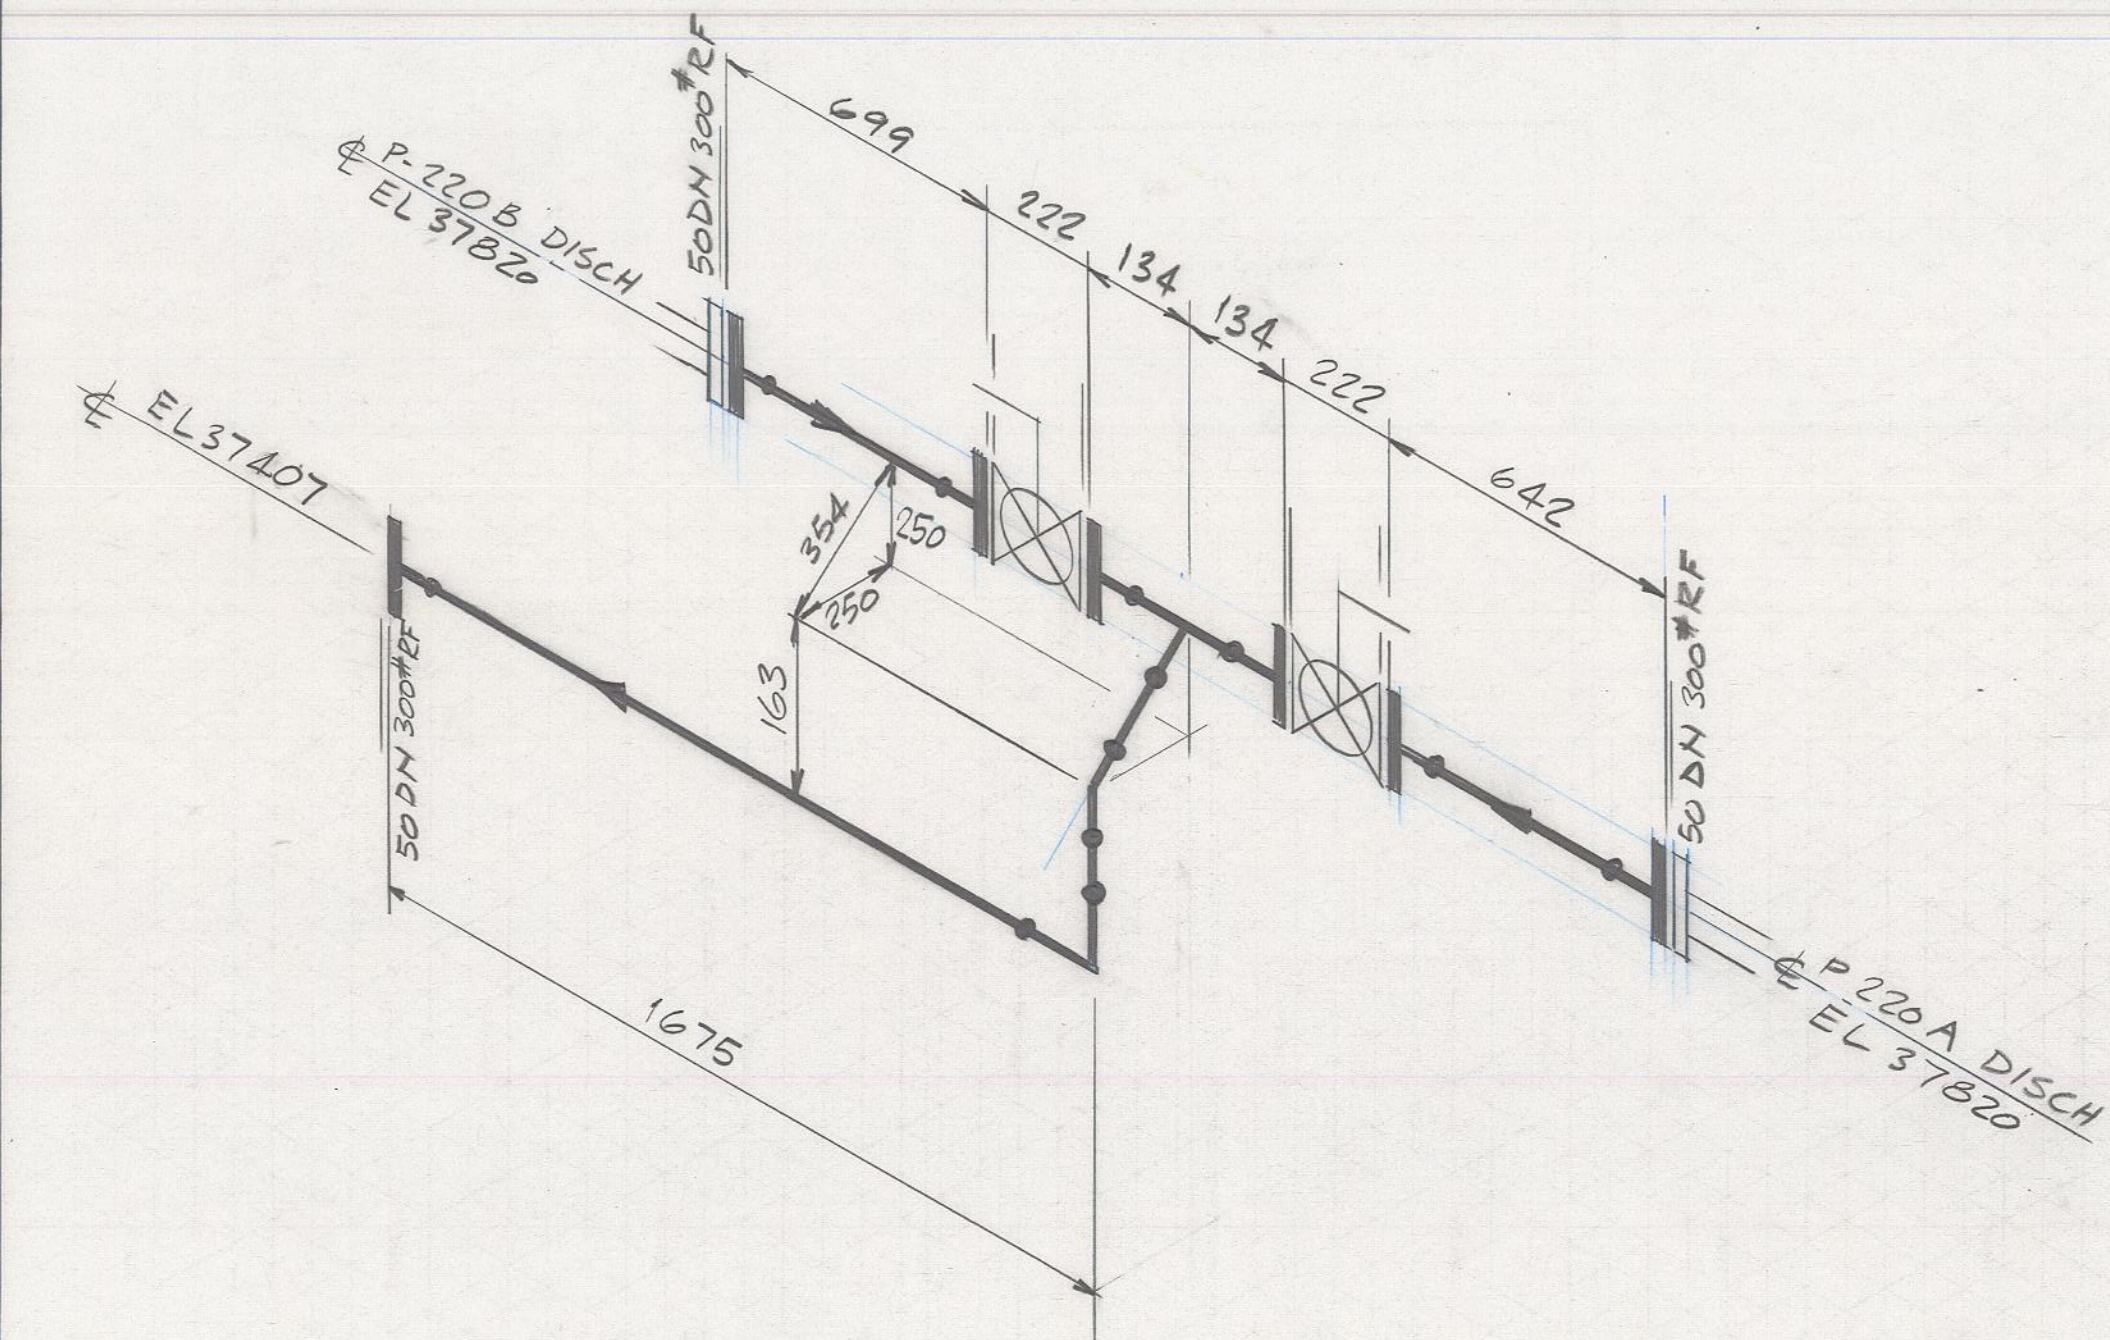

PAINTING SPEC: SYSTEM 1

0	APPROVED FOR CONSTRUCTION	PM	AK	8.3.94
A	ISSUED FOR TENDER	PPB	J	1-2-94
No.	ALTERATION	BY	CHKd.	DATE
DESIGN:-	PRESS: 5110 kpag	Drawn	PPB	29.1.94
	TEMP: 38°C	Chkd.	Junus	3.1.94
TEST:-	SHOP: 7700 kpag	Apprd.	KMS	3.2.94
	HYD. FEED:			
REF. DRGS. D 20-1111, D10-1061				
DAI HUNG DEVELOPMENT PHASE I REJECT OIL SYSTEM LINE 50-3A-WP122				
PIRC NO. AE0000/03		AREA REJECT OIL	DRG. No. 00DD-D21.1112	REV. 0

TÔNG CÔNG TY DKKV  
 CÔNG TY TD&KTDK  
 (PVEP)  
 Số: DH-DR-0243