
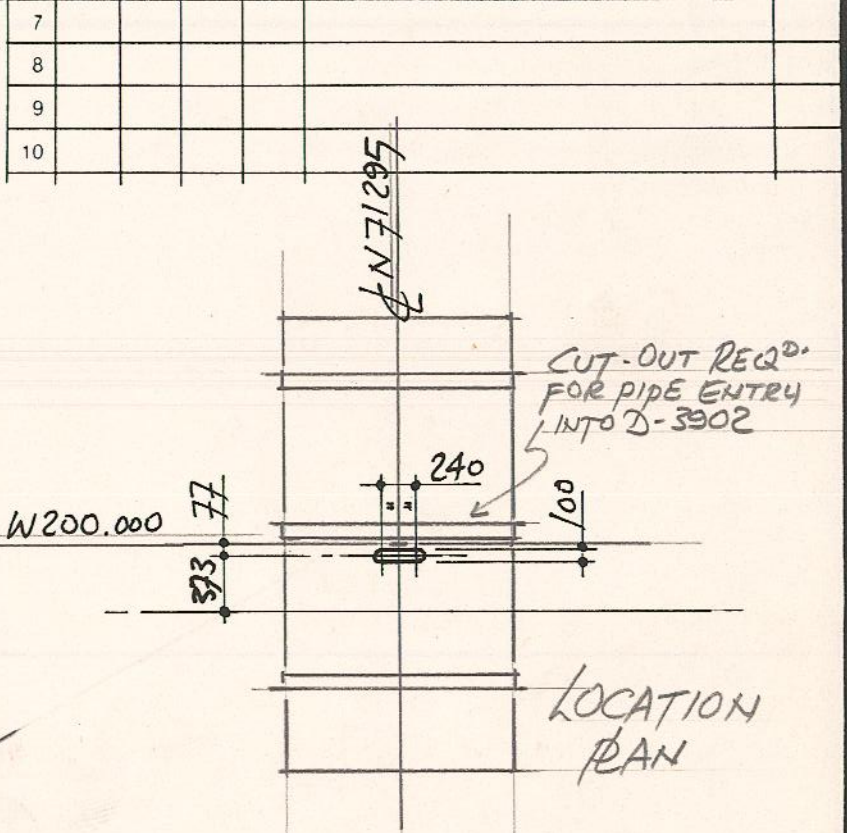


PIPE				VALVES				FLANGES				FITTINGS														S/BOLTS		GASKETS		SPECIALS															
Size	Sch.	BHP. Spec.	Qty. Metre	GATE		GLOBE	CHECK	RF	WN	SO	BLD	SW	BUTT WELD				SOCKETWELD				SCREWED						5/8" x 85 LG.	1/2" x 65 LG.	150# sp. WD.	REDUCING FITTINGS, SPECIAL BOLTS & MISCELLANEOUS MATERIAL															
															90° LRE	45° LRE	TEE	CAP	90° ELL	45° ELL	TEE	CAP	UN	COUP.	NIP. P.E.	90° ELL				TEE	CAP	UN	COUP.	PLUG	NIP. 2T.E.	NIP. 1T.E.	SPECIAL No.	1st SIZE	1st SCH	2nd SIZE	2nd SCH	DESCRIPTION	QTY.		
50	80	1A	4.5					150# RF	10			150# SW	4	2												24			2										1	50	80	-	-	NIPPLE POE/TOE A106 (TOE = BSD)	4
25	80	1A	0.6									2				4										8			2										3	50	80	25	80	SOCKET 3000# A105	2

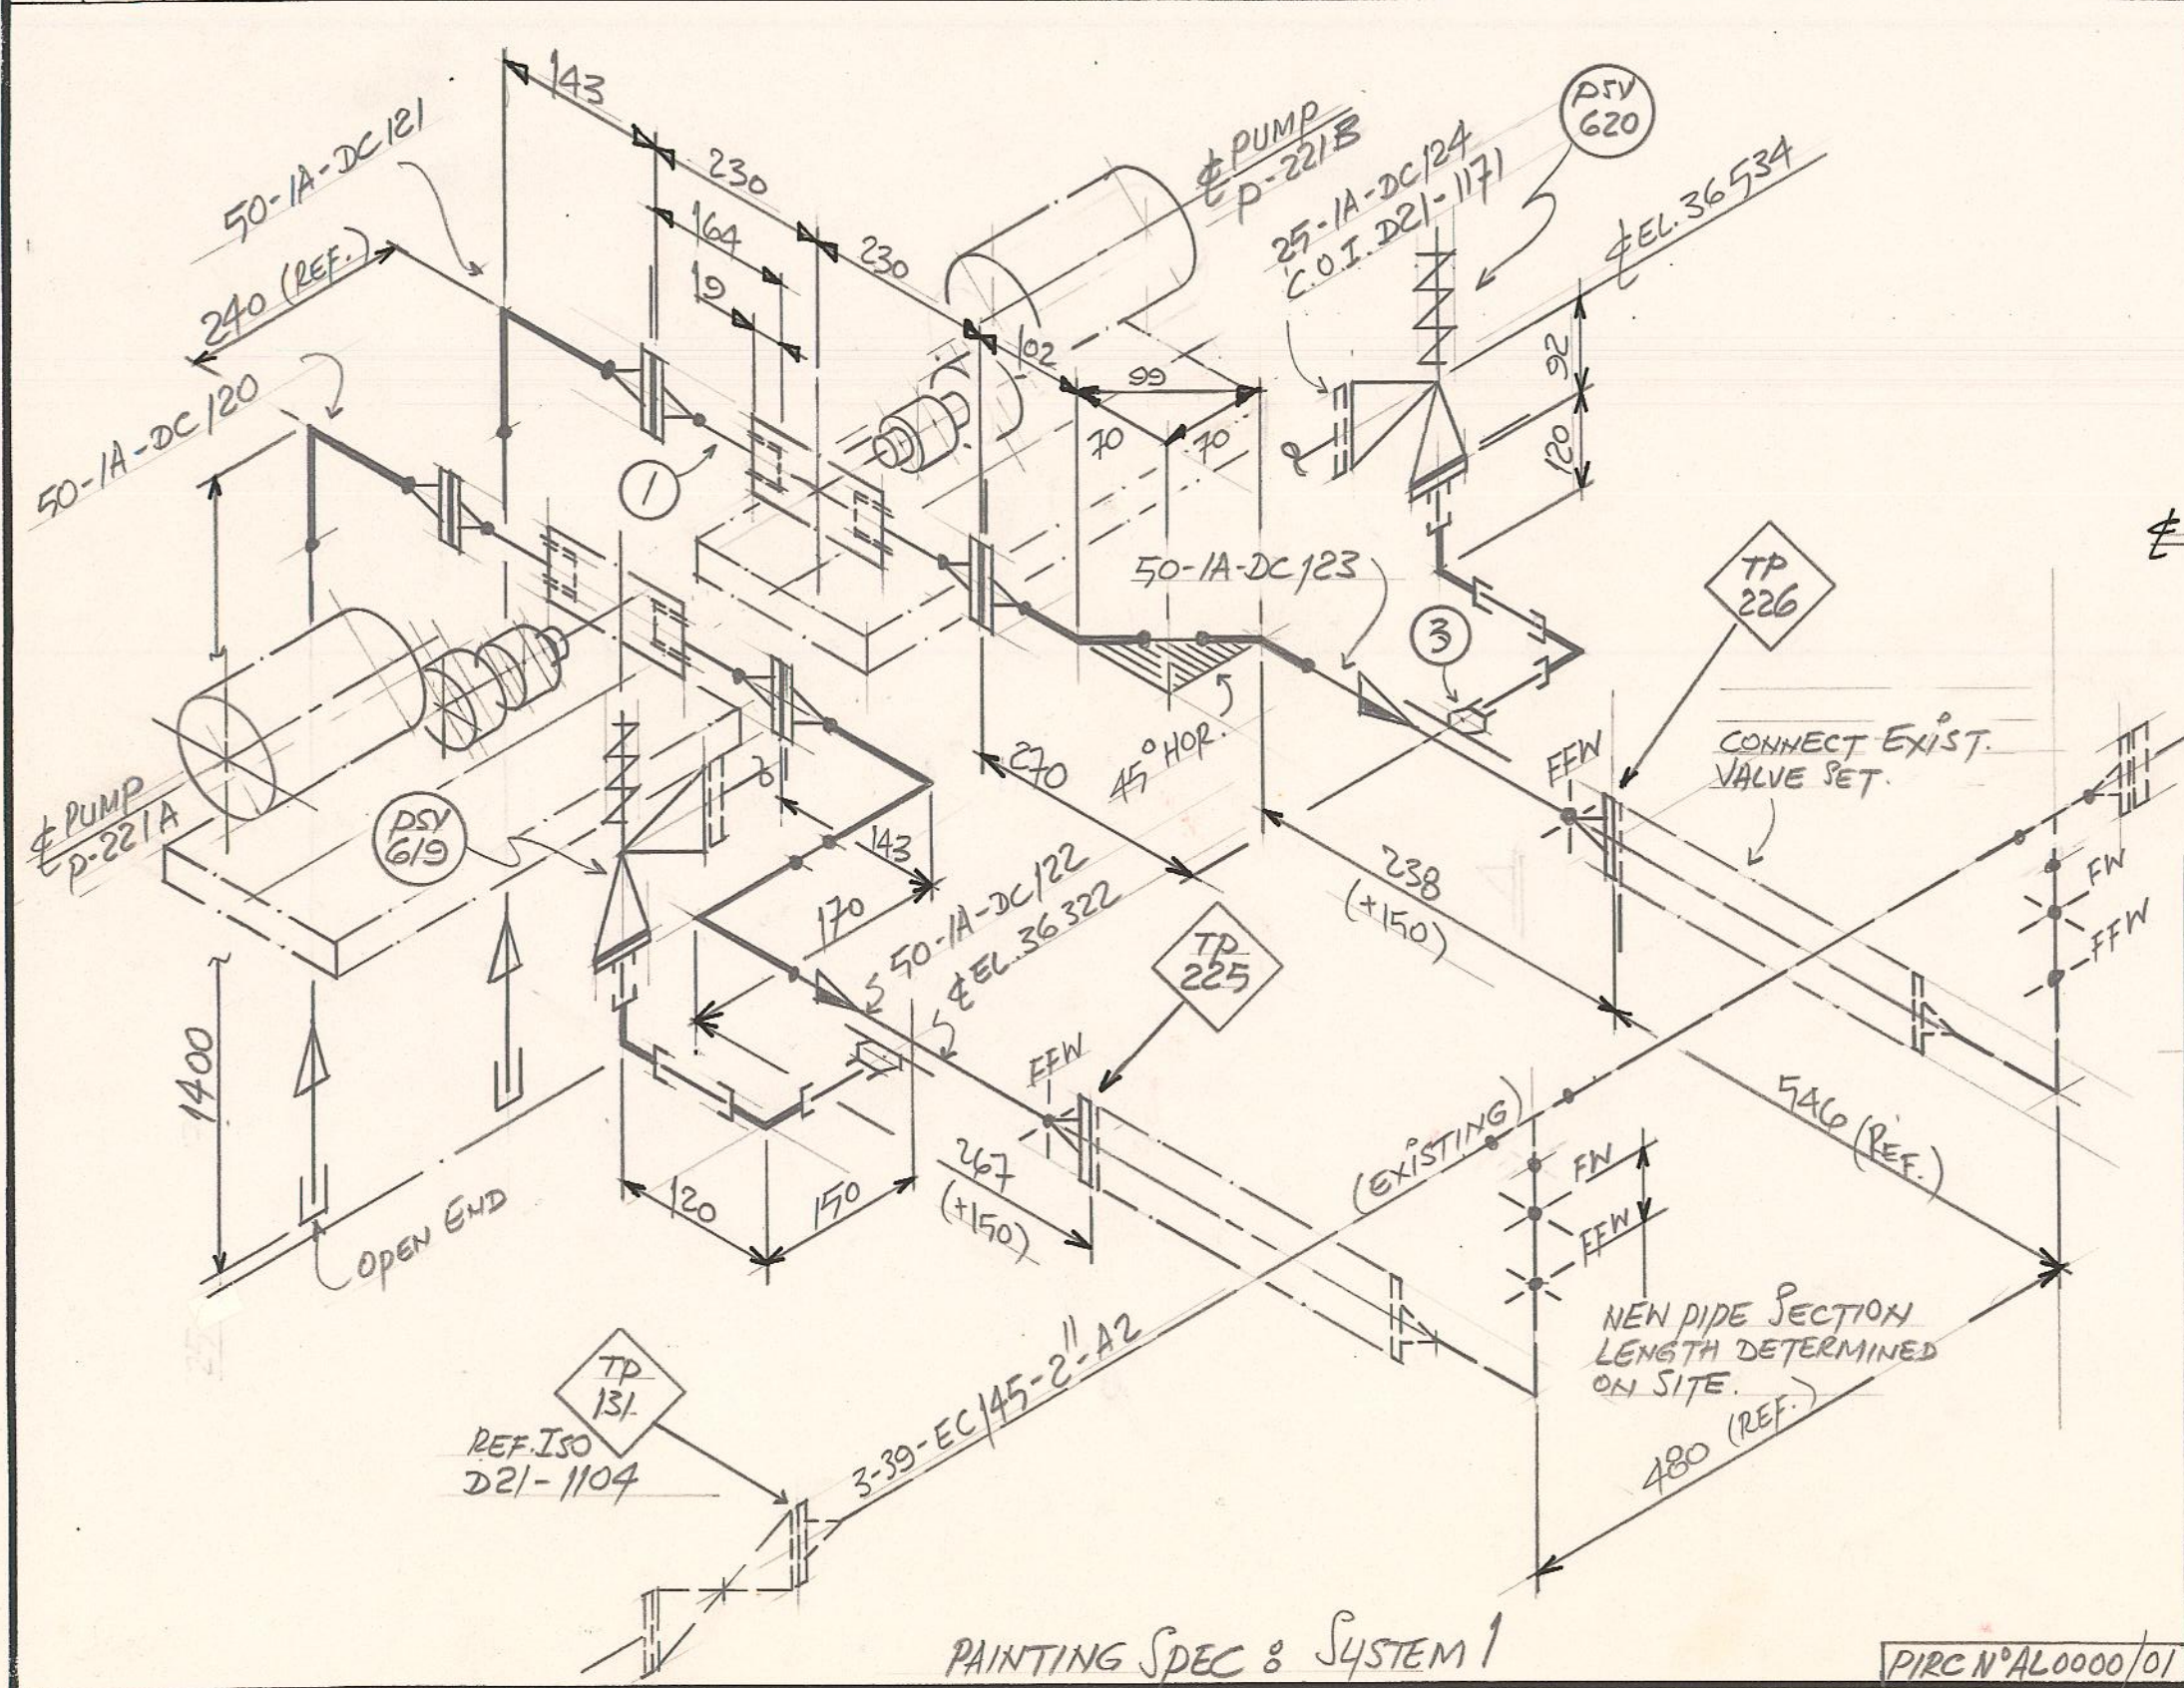

0 APPROVED FOR CONSTRUCTION G.K. 31.3.94			
No.	ALTERATION	BY	CHKd DATE
DESIGN:-	PRESS 1965 kPag TEMP 38°C	Drawn G.K.	30.3.94
AIR TEST:-	SHOP 2950 kPag	Chkd G.K.	7.4.94
HYD	FIELD:	Apprd	
REF DRGS D/O-1061 (HAMILTON BROS 03-EL-1501)			
DAI HUNG DEVELOPMENT CLOSED DRAIN TANK D-3902 CLOSED DRAIN PUMPS PIPING			
AREA	DRG No DD-D21-1170	REV 0	

TÔNG CÔNG TY DAKN
 CÔNG TY TD&KTDK
 (PVEP)
 Số: DH-DR-0293