
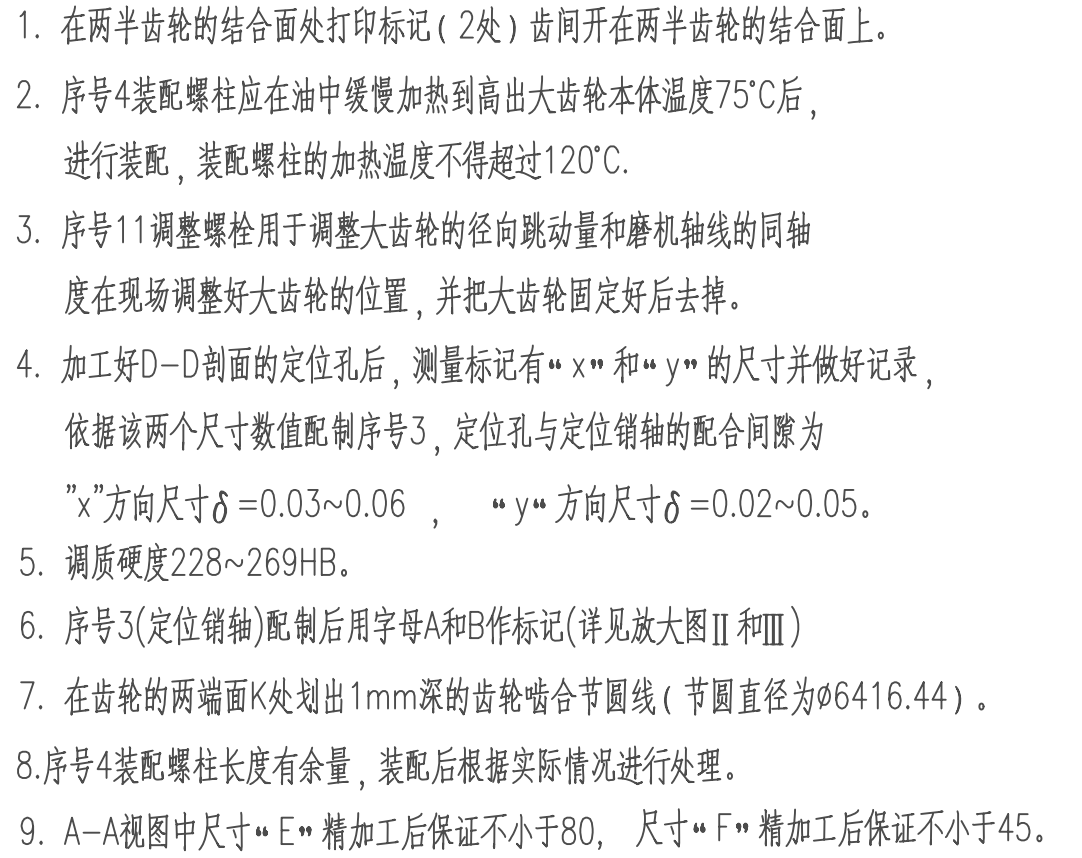
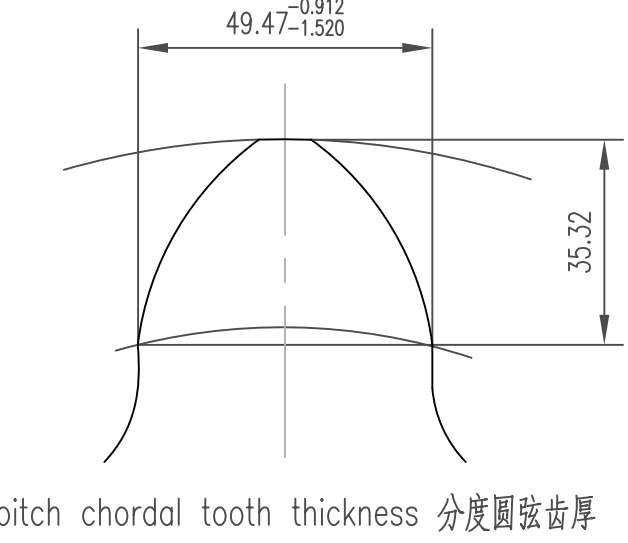
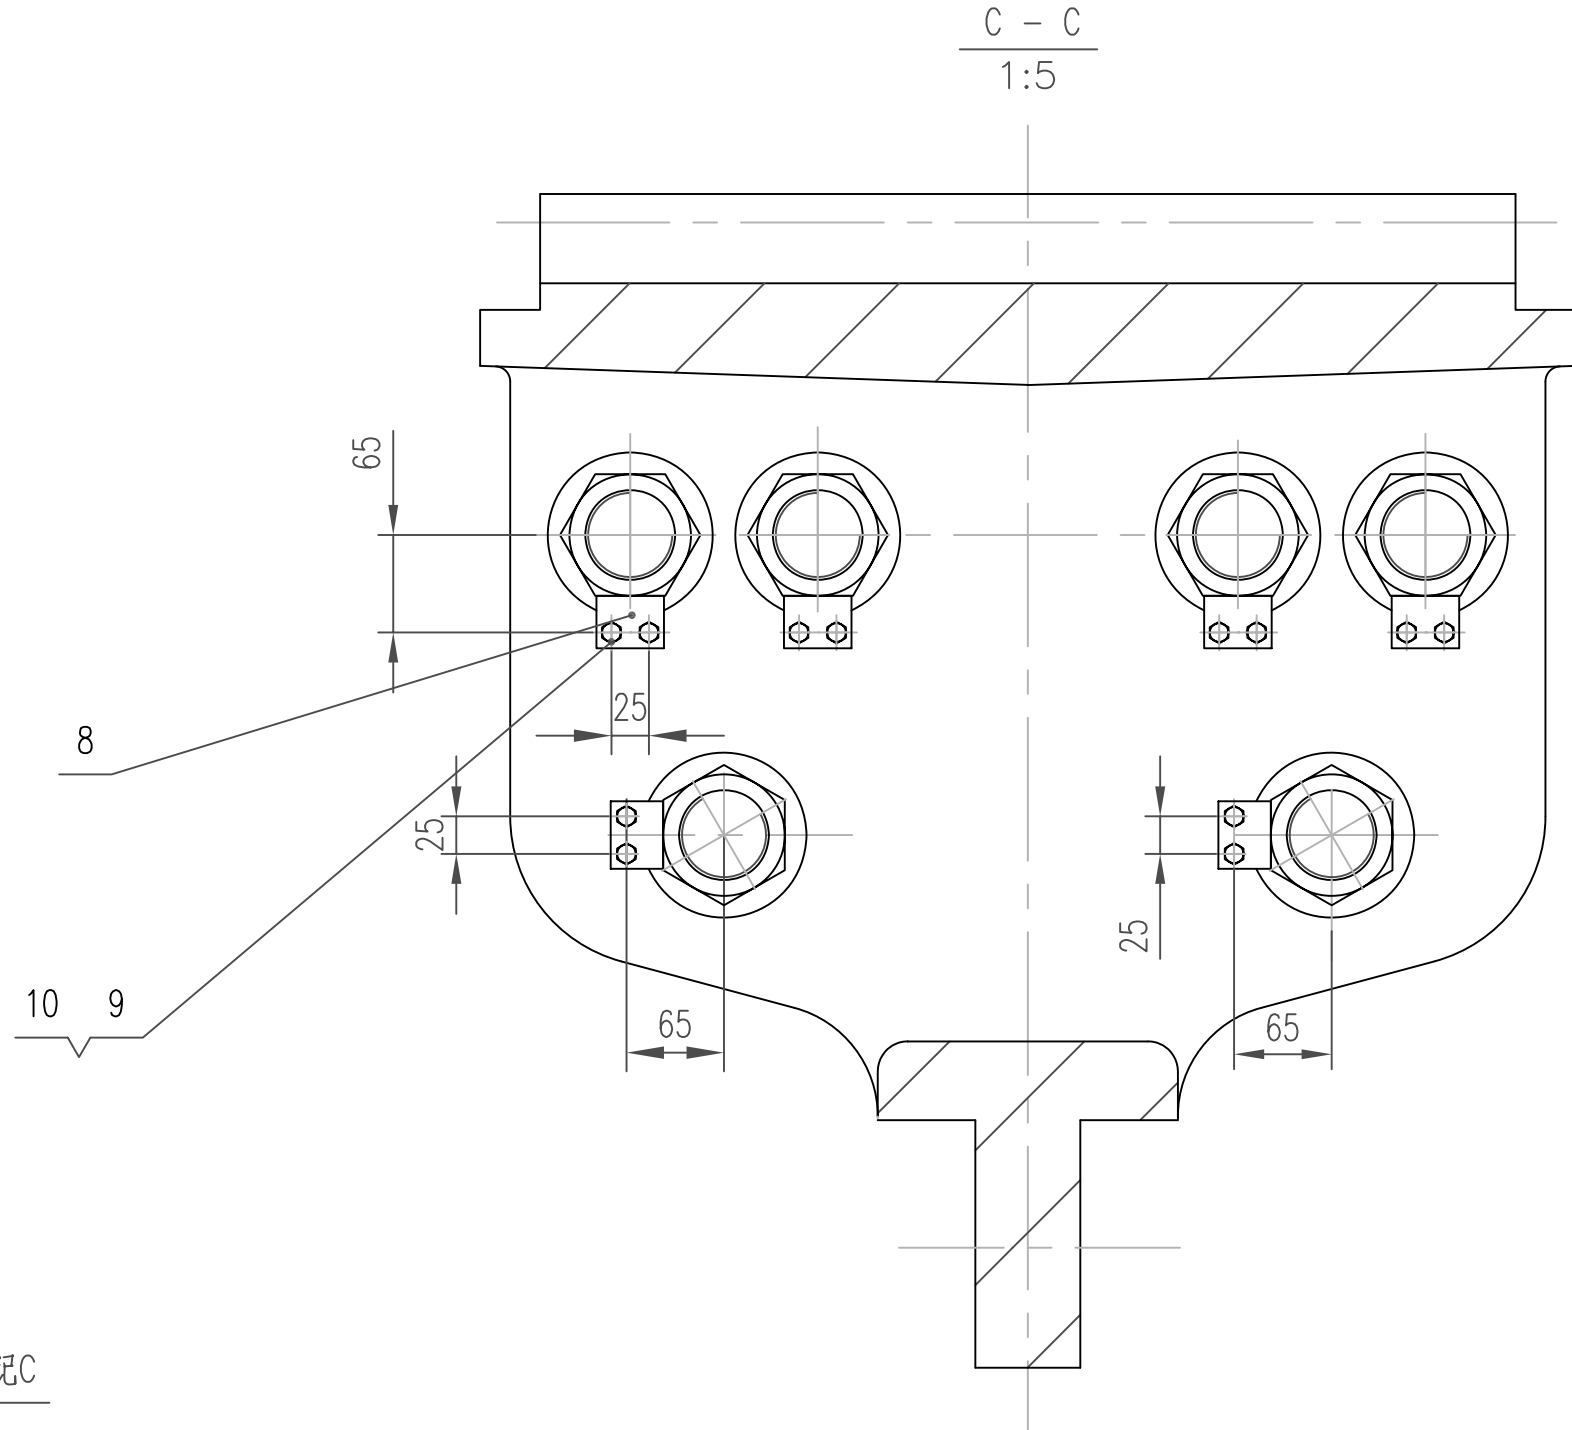


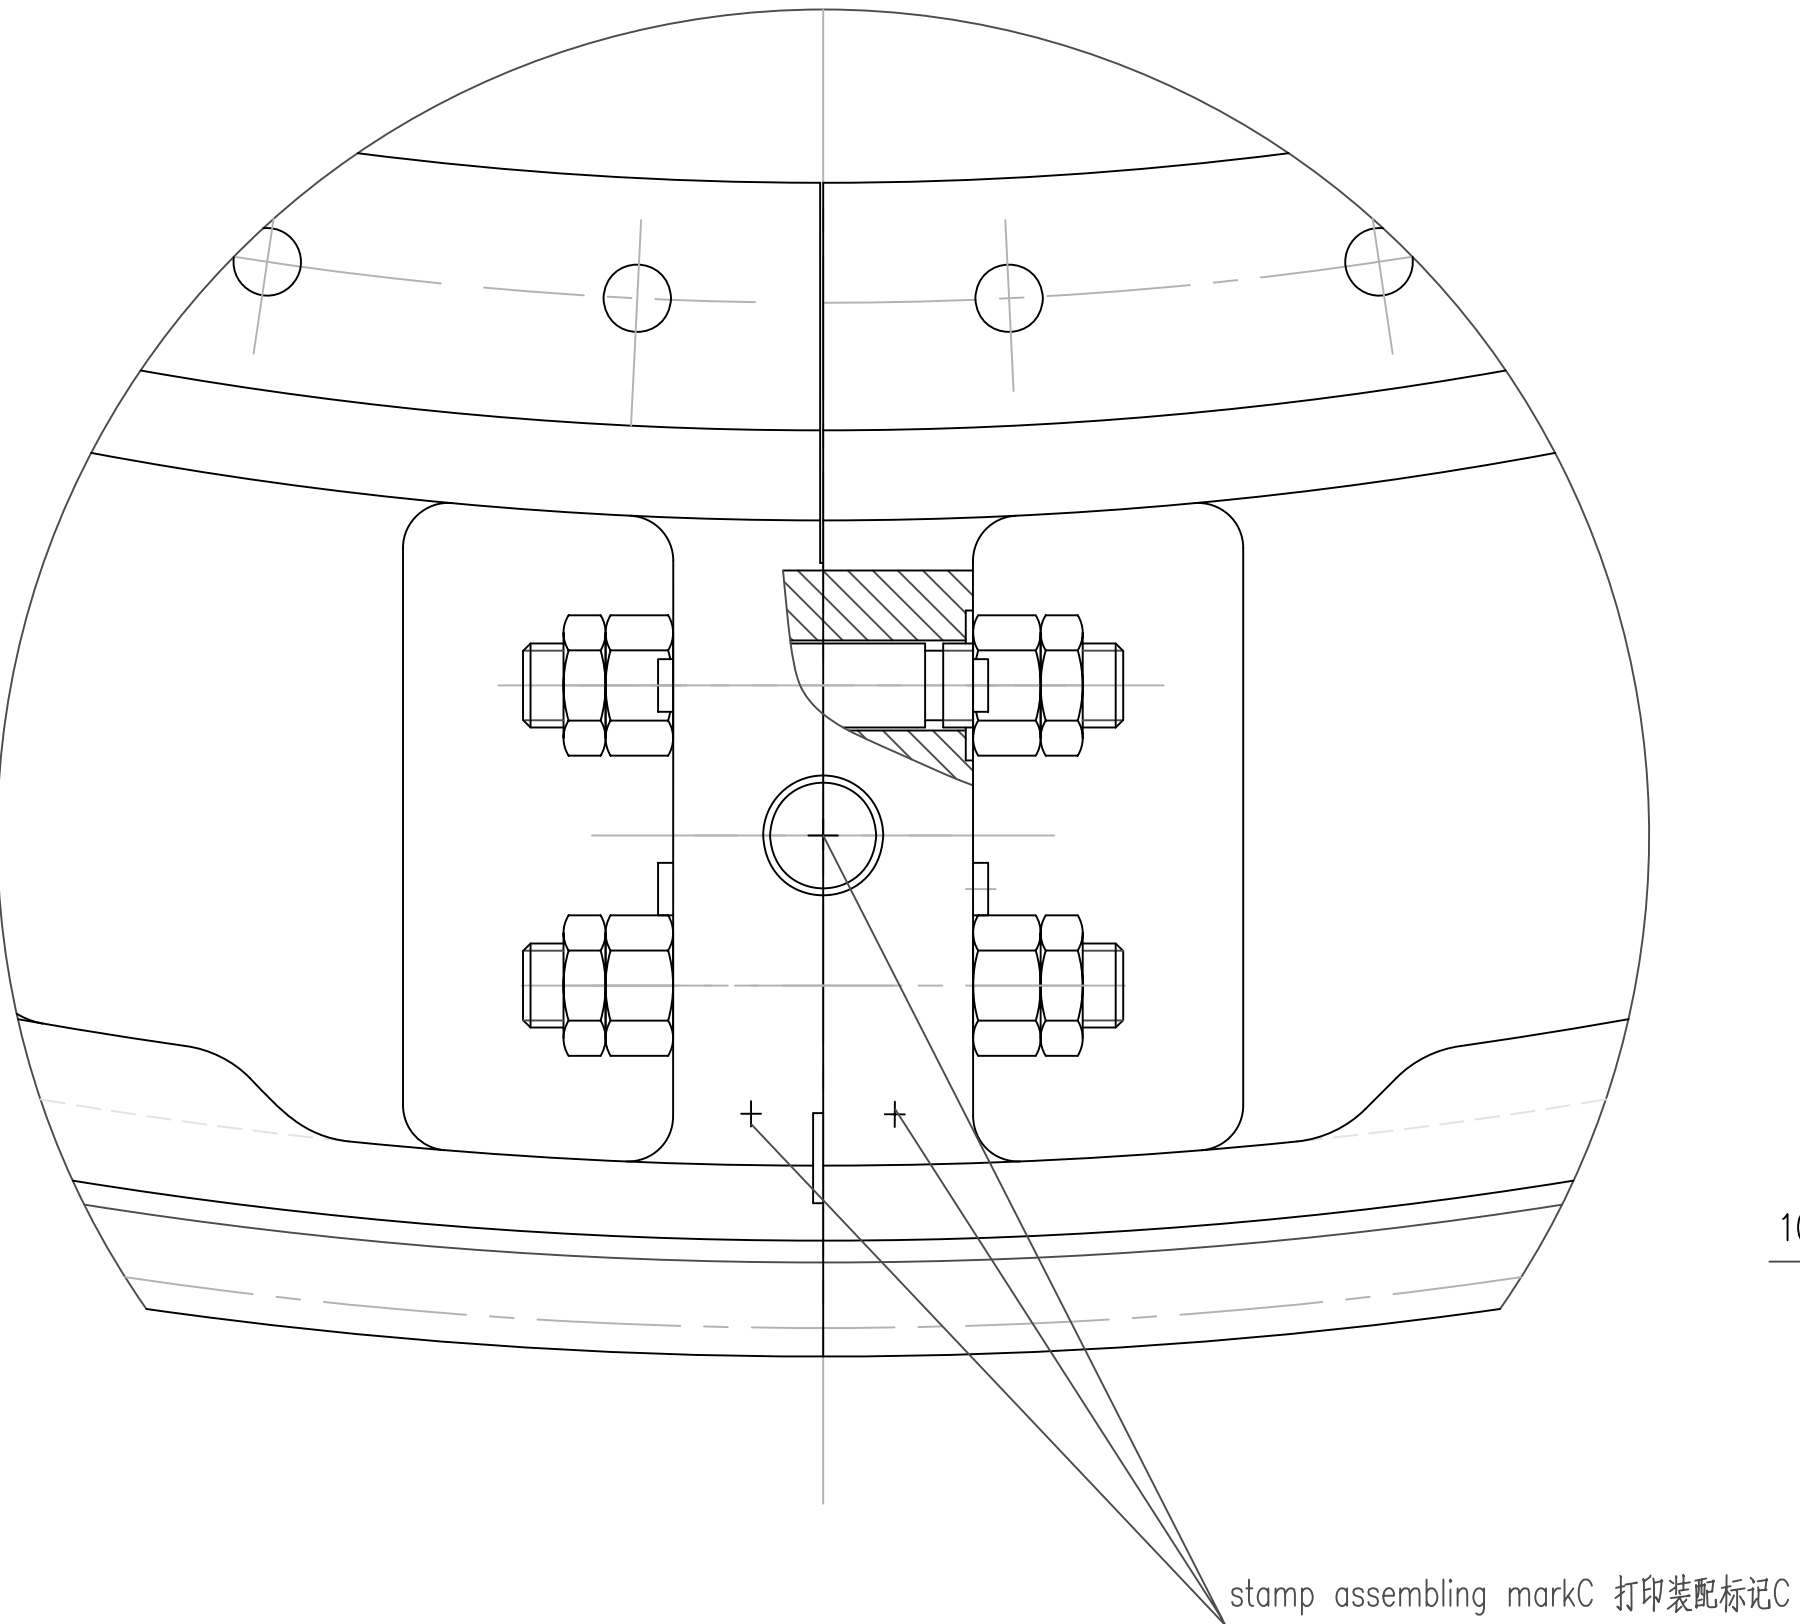

- | | | | | | | | | | | | |
|----|-----------------|------------------------|----|----|------------|-------|--------|--|--|--|--|
| 12 | | nut 螺母M24X2 | | 8 | 05class | 0.048 | 0.384 | | | | |
| 11 | DH0305.4700.07 | adjust bolt 调整螺栓 | | 8 | 35 | 1 | 8 | | | | |
| 10 | | washer 垫圈 | | 24 | Q235A | 0.001 | 0.024 | | | | |
| 9 | | bolt 螺栓M8X30 | | 24 | B.8class | 0.015 | 0.36 | | | | |
| 8 | DH0305.4700.06 | mounted plate 固定板 | | 12 | Q235A | 0.12 | 1.44 | | | | |
| 7 | DH0305.4700.05 | mounted plate 固定板 | | 12 | Q235A | 0.12 | 1.44 | | | | |
| 6 | | nut 螺母M56X4 | | 24 | Bclass | 1.09 | 26.16 | | | | |
| 5 | | nut 螺母M56X4 | | 24 | 05class | 0.671 | 16.104 | | | | |
| 4 | DH0305.4700.04 | mounted stud 装配螺母M56X4 | | 12 | 42CrMo | 10 | 120 | | | | |
| 3 | DH0305.4700.03 | locking pin shaft 定位轴销 | | 45 | | 16 | 32 | | | | |
| 2 | DH0305.4700.029 | semi gear 半齿轮 | 1 | | ZG35CrMo | 10980 | 10980 | | | | |
| 1 | DH0305.4700.018 | semi gear 半齿轮 | 1 | | ZG35CrMo | 10980 | 10980 | | | | |
| 序号 | 代号 | 名称 | 数量 | 材料 | 单价
(kg) | 重量 | 备注 | | | | |

OWNER	DESIGNED BY	CHECKED BY	APPROVED BY	DESCRIPTION
 VINHYTHONG CONSULTANT	VIETNAM ELECTRICITY THERMAL POWER PROJECT MANAGEMENT BOARD 3			
 VINHYTHONG CONTRACTOR	POWER ENGINEERING CONSULTING JOINT STOCK COMPANY 2			
 DEB SUBMITTOR	DONGFANG ELECTRIC CORPORATION LIMITED			
 NHEP 北方重工	NORTHERN HEAVY INDUSTRIES GROUP CO.LTD			
DEC REF. No.		DUYEN HAI 1/WH/MGS4766/DZMS0021.01.11		
MANU REF. No.		MGS4766/DZMS0021.01.11		
PROJECT :			CONTRACT NO. :	
DUYEN HAI 1 THERMAL POWER PLANT PROJECT			DH1-30032010	
TITLE 1 : GIRTH GEAR 大齿轮				
DESIGNED BY :	廖德宇	CHECKED BY :	刘南	SCALE : 1:15
REVIEWED BY :	张永	DATE :	2011.11.11	
APPROVED BY :	张永	SUBMITTED FOR THE INFORMATION :		
STATUS: DETAILED DESIGN		DRAWING NO. : DH0305. 4700. 00B		REV. 00